
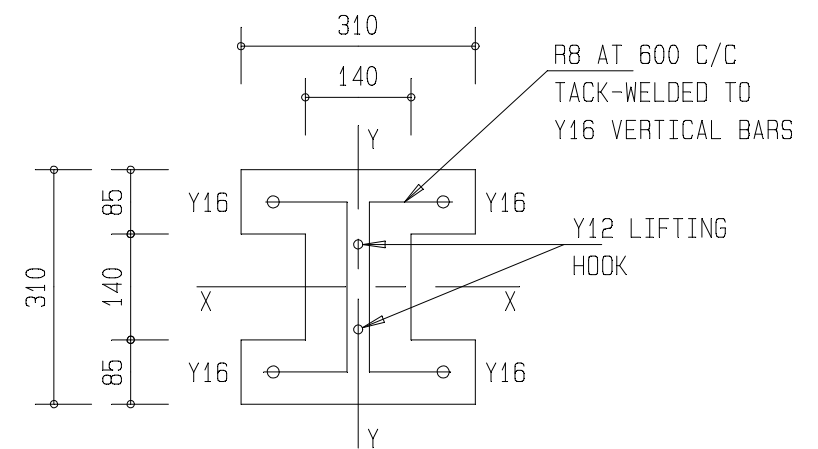


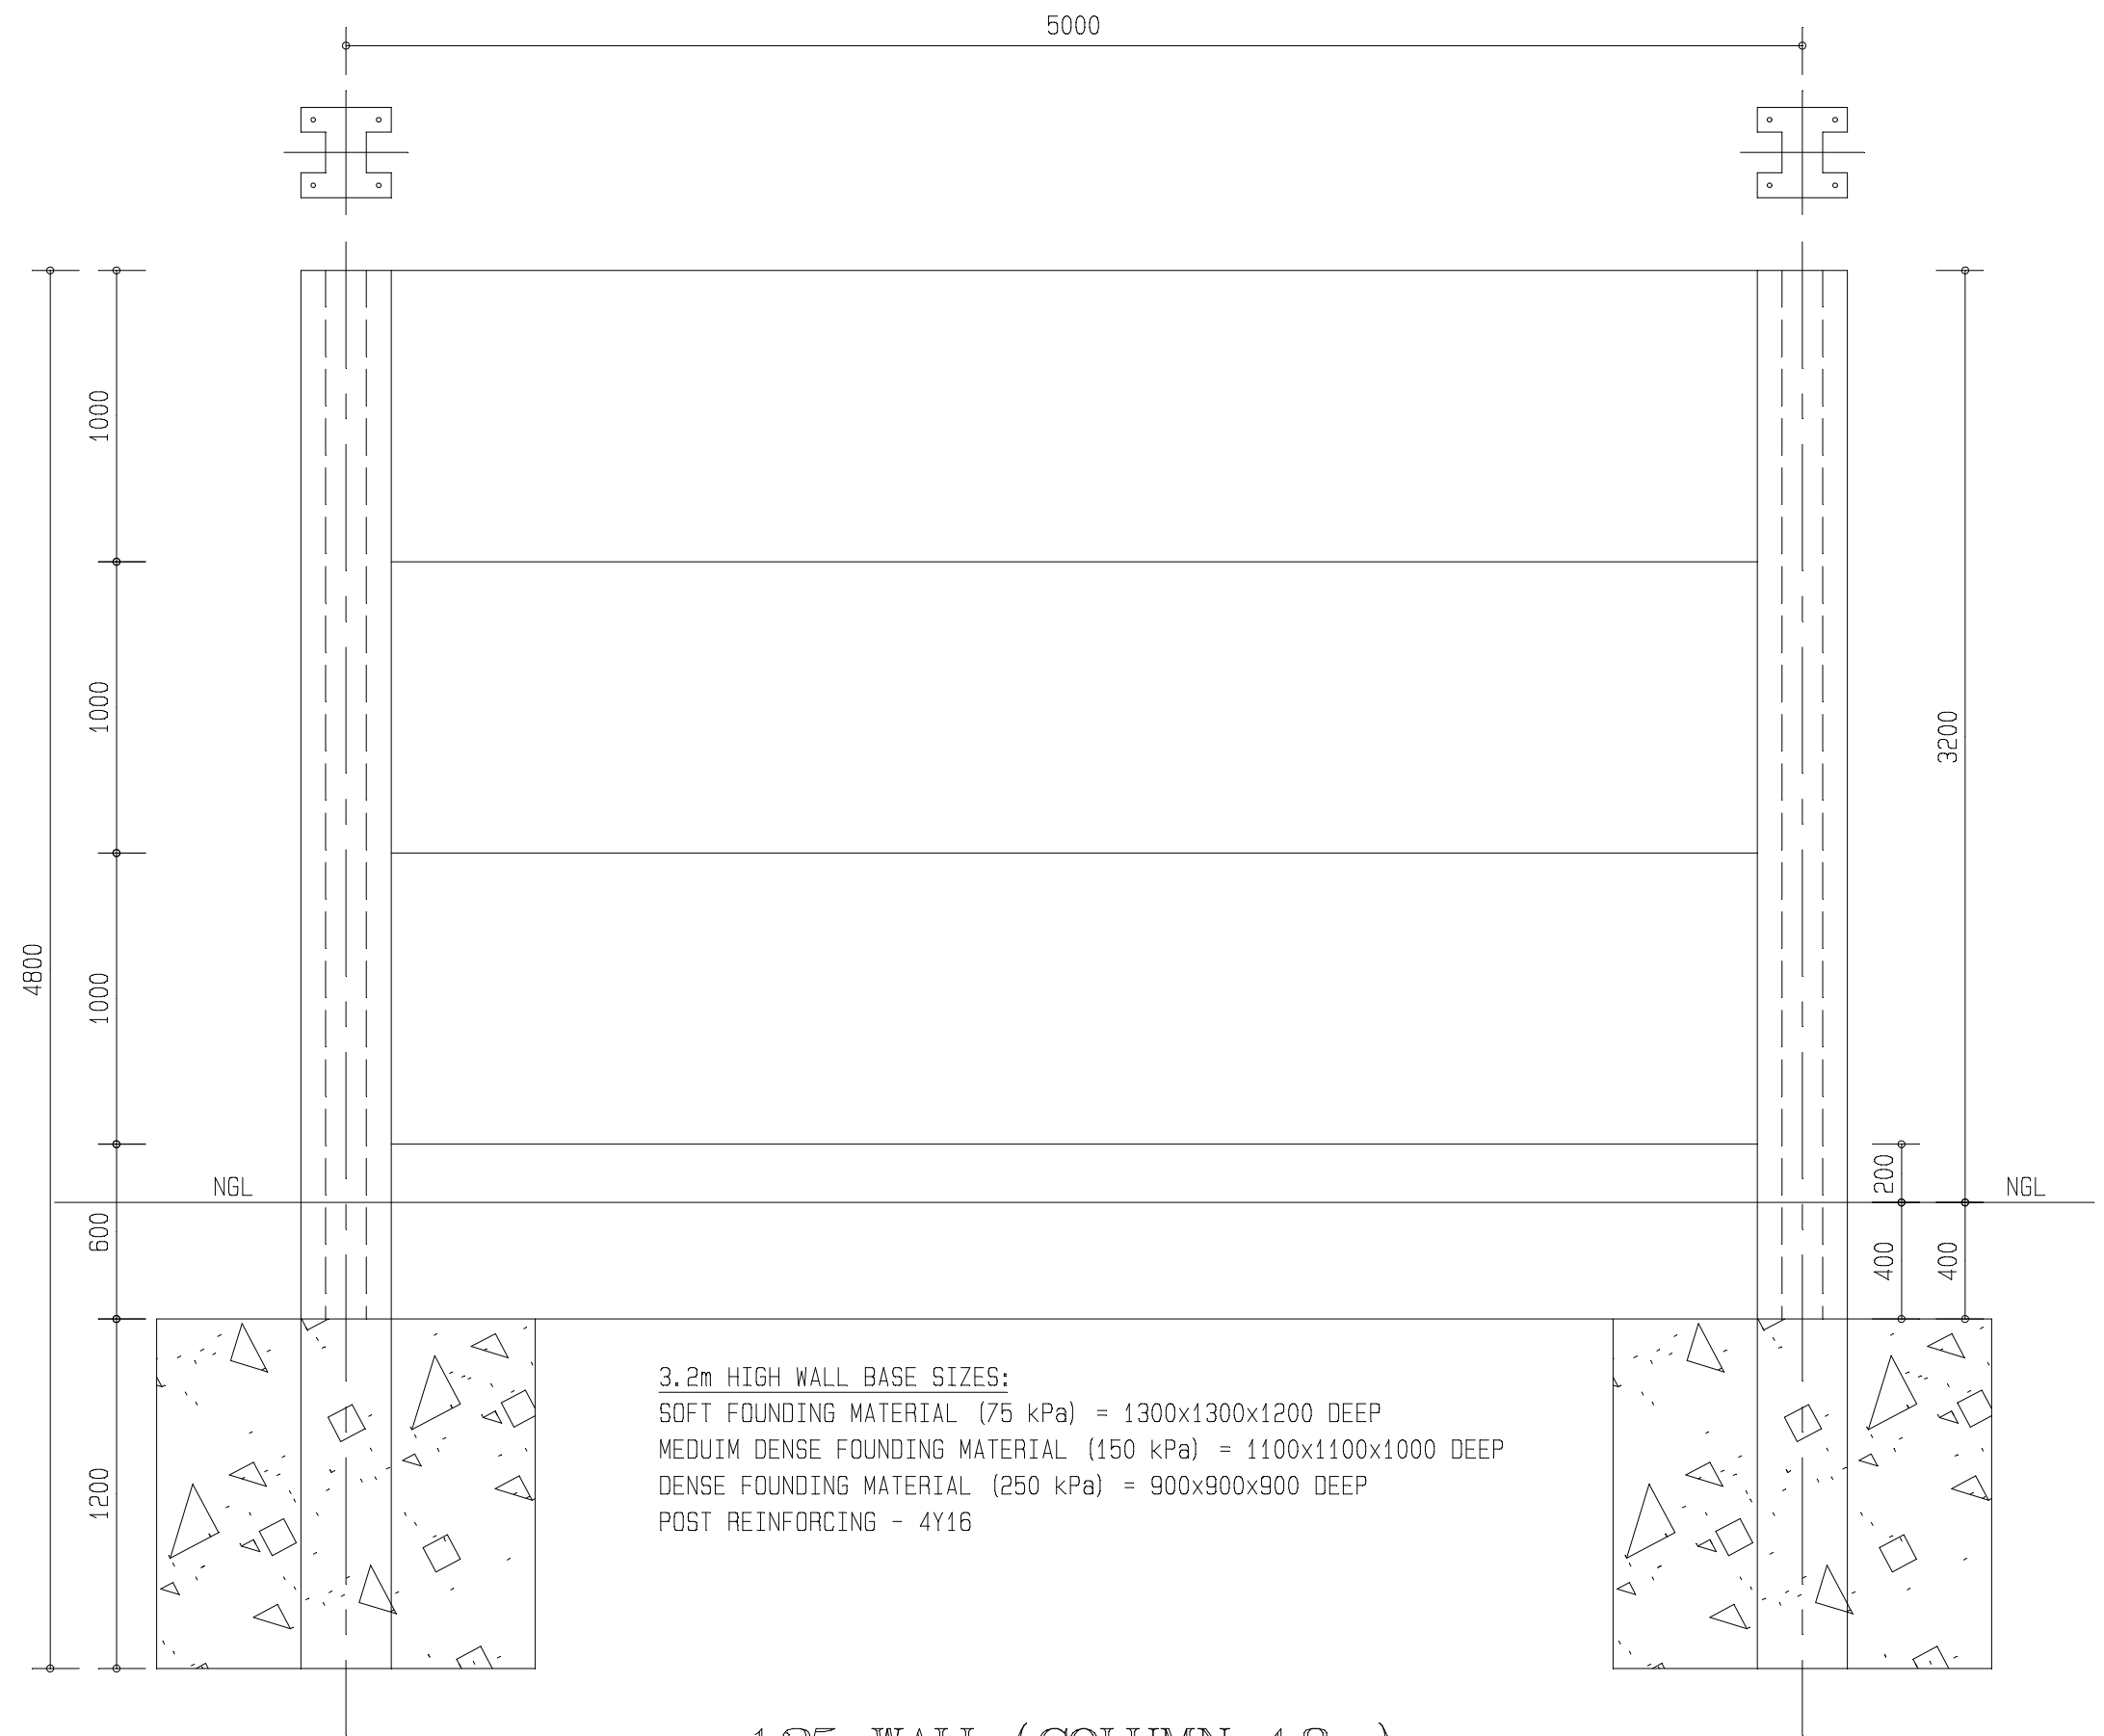

Hickson Mahony
Pr.Eng. 820298

B	05-05-21	MESH NOTES AMENDED TO MESH 395
A	14-04-21	MESH AMENDED TO SINGLE MESH 395
Rev	Date	Description
THE ENGINEER IS TO BE GIVEN PRIOR NOTICE OF THE INTENTION TO START ANY OF THE WORK DETAILED ON THIS DRAWING.		
PROVISION FOR FUTURE EXTENSION :		NONE
ALLOWABLE FOUNDATION BEARING PRESSURE :		150 kPa
SUPERIMPOSED LOADS :		1,5 kPa
		kPa
CONCRETE MIXES :		MPa
		REINF. 30/19 MPa

HMG CONSULTING ENGINEERS
HICKSON-MAHONY & ASSOCIATES
40 FRANKLIN ROAD CLAREMONT 7708 PO BOX 2399 CLAREMONT 7740 PHONE 0833747 FAX 0833390

CLIENT : **CONCRETEX**
ARCHITECT : -
PROJECT : **CONCRETEX - 4.8m COLUMN**
SECTION : **STRUCTURAL DETAILS**

Designed	Drawn	Checked	DRAWING NUMBER	
DH-M	NB	DH-M	B 1742	01
Scale	Date	REVISION NUMBER		B
AS SHOWN	JULY 2017			

