



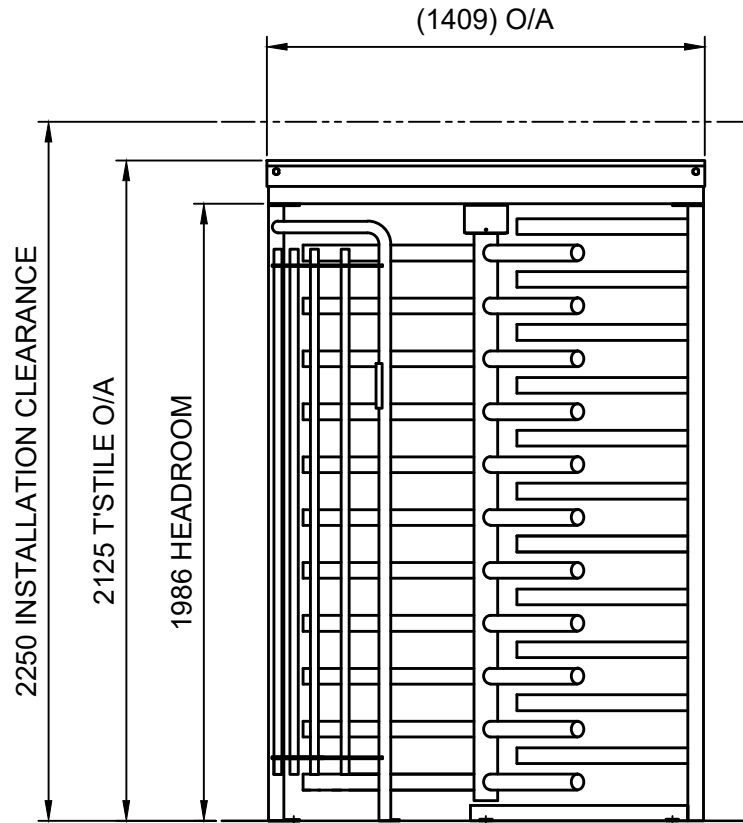

ELEVATION

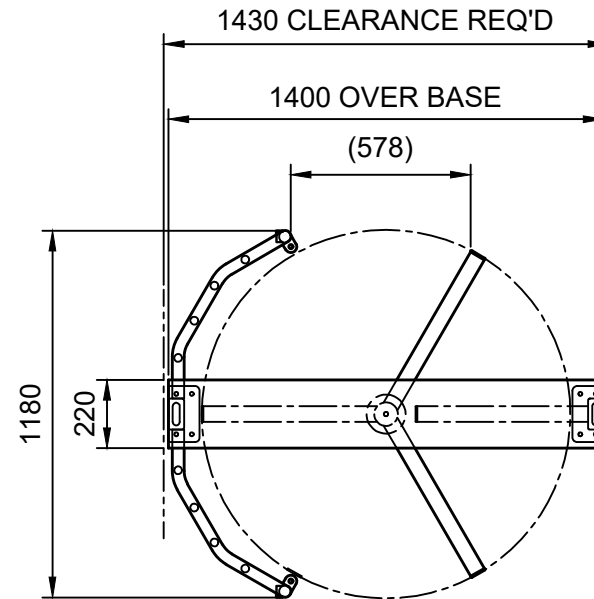

PLAN
(COVER OMITTED)



Turnstar Systems (Pty) Ltd.
18, 6th Street
Wynberg
Sandton
2090
South Africa
Tel: +27(0)11 786 1633
Fax: +27(0)11 440 5839

GROUP:

FHT-3TSS

PRODUCT:

**3-ARM TITAN SINGLE, FULL
HEIGHT TURNSTILE**

STATUS:

RELEASED

COMPANY:

TURNSTAR

DIMENSION TOLERANCES (Unless otherwise specified):		SCALE: NTS
FROM:	TO	TOLERANCE
0	25	+- 0.25
26	100	+- 0.50
101	250	+- 1.00
251	500	+- 1.50
501	1000	+- 2.50
1001	>	+- 3.00

APPROVALS: PAGE SIZE: A4

Drawn By:	Eric Swart	2017/07/21
Checked By:	Craig Sacks	2018/08/27
Approved By:	Craig Sacks	2018/08/27

DESCRIPTION:

**3-ARM TITAN SINGLE FULL
HEIGHT TURNSTILE**

NUMBER:

FHT-3TSS

REV:

0



Turnstar Systems (Pty) Ltd.
18, 6th Street
Wynberg
Sandton
2090
South Africa

Tel: +27(0)11 786 1633
Fax: +27(0)11 440 5839

GROUP:

FHT-3TSS

PRODUCT:

**3-ARM TITAN SINGLE, FULL
HEIGHT TURNSTILE**

STATUS:

RELEASED

COMPANY:

TURNSTAR

DIMENSION TOLERANCES
(Unless otherwise specified):

SCALE: NTS

FROM:	TO	TOLERANCE
0	25	+- 0.25
26	100	+- 0.50
101	250	+- 1.00
251	500	+- 1.50
501	1000	+- 2.50
1001	>	+- 3.00

APPROVALS: PAGE SIZE: A4

Drawn By:	Eric Swart	2017/07/22
Checked By:	Craig Sacks	2017/08/14
Approved By:	Craig Sacks	2017/08/14

DESCRIPTION:


**3-ARM TITAN SINGLE FH
INSTALLATION PLINTH
DETAIL**

NUMBER:

FHT-3TSS-01

REV:

0

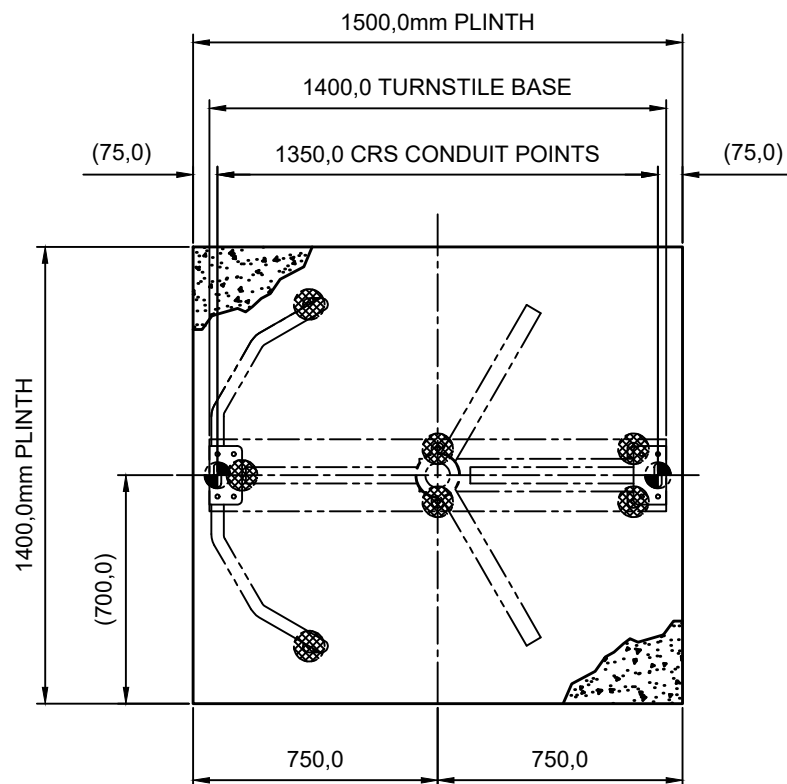

PLAN VIEW
(TURNSTILE IN REF. LINE)

Concrete Plinth @ 20MPa, 1500 x 1400 x 125 deep

● = Anchoring Points - Keep free of conduit

