



Turnstar Systems (Pty) Ltd.
18, 6th Street
Wynberg
Sandton
2090
South Africa
Tel: +27(0)11 786 1633
Fax: +27(0)11 440 5839

GROUP:

FHT-4TSD

PRODUCT:

**4-ARM TITAN DOUBLE,
FULL HEIGHT TURNSTILE**

STATUS:

RELEASED

COMPANY:

TURNSTAR

DIMENSION TOLERANCES
(Unless otherwise specified):

SCALE: NTS

FROM:	TO	TOLERANCE
0	25	+- 0.25
26	100	+- 0.50
101	250	+- 1.00
251	500	+- 1.50
501	1000	+- 2.50
1001	>	+- 3.00

APPROVALS: PAGE SIZE: A4

Drawn:	Eric Swart	2018/08/27
Checked:	Craig Sacks	2018/08/27
Approved:	Craig Sacks	2018/08/27

DESCRIPTION:


**4-ARM TITAN DOUBLE FULL
HEIGHT TURNSTILE**

NUMBER:


FHT-4TSD

REV:


0

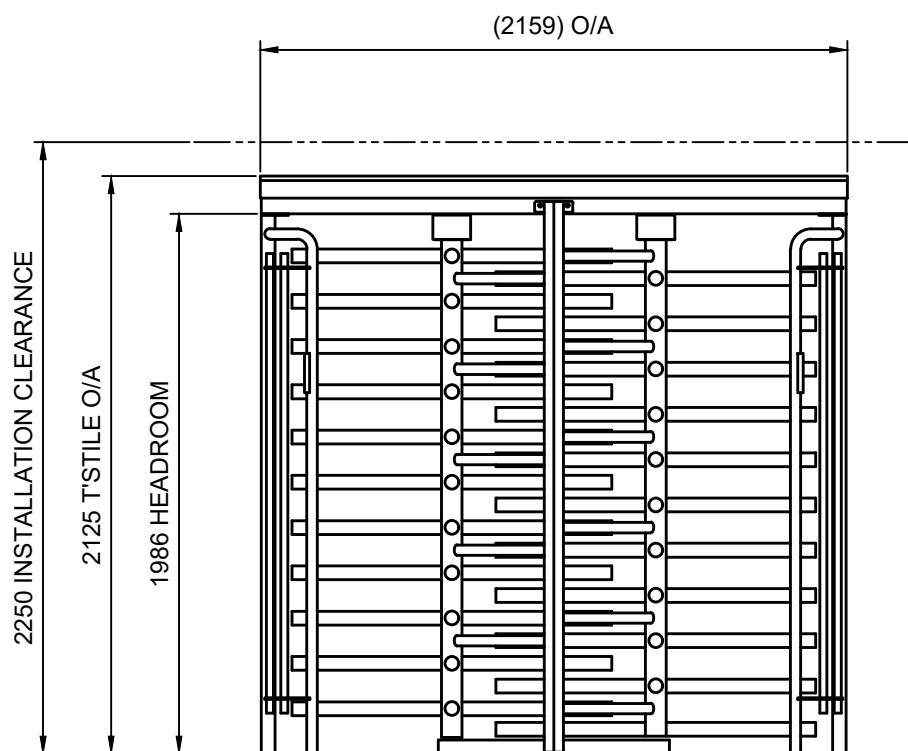

ELEVATION

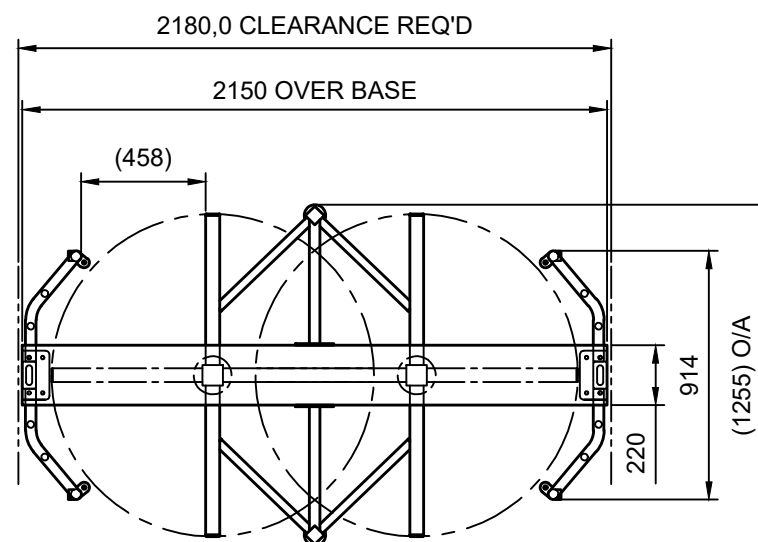


PLAN
(COVER OMITTED)

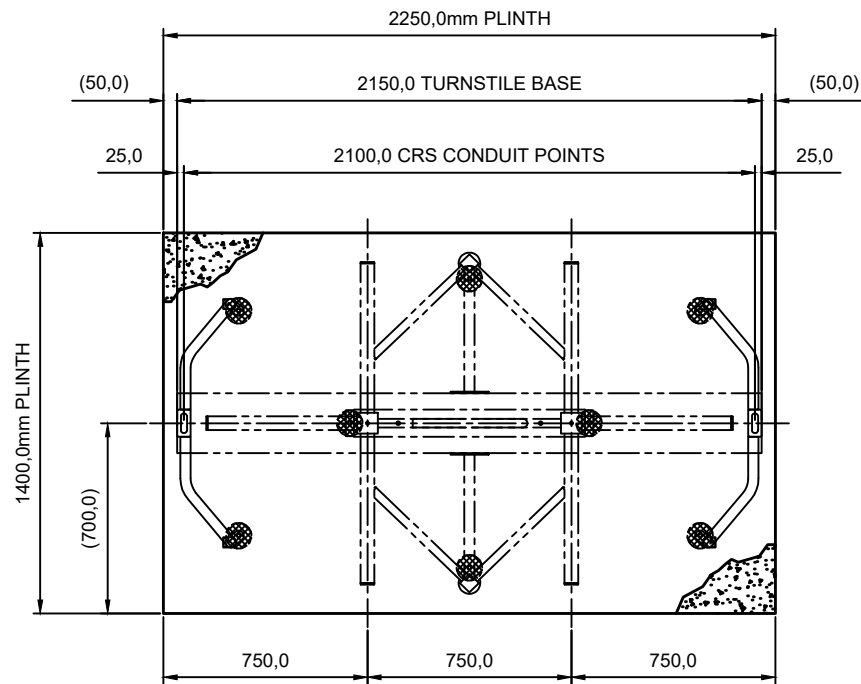

PLAN VIEW
(TURNSTILE IN REF. LINE)

CONCRETE PLINTH @ 20MPA, 2250 X 1400 X 125 DEEP

● = ANCHORING POINTS - KEEP FREE OF CONDUIT

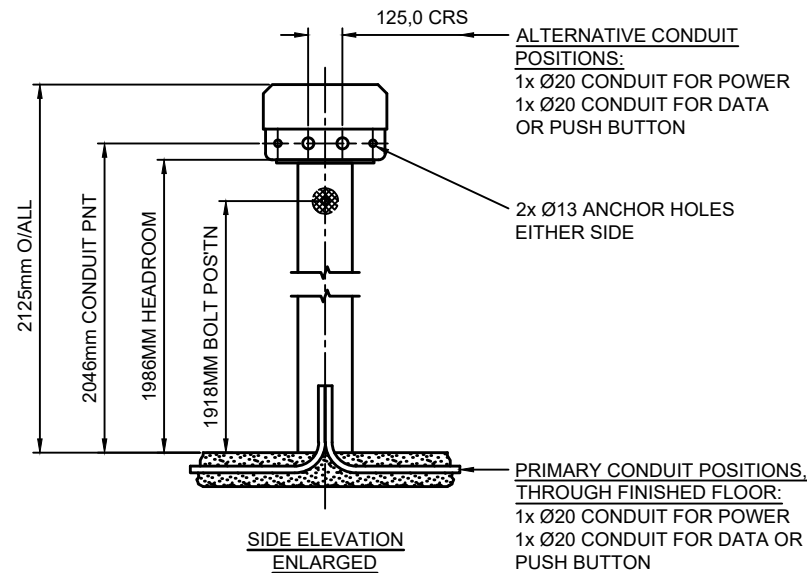

Turnstar Systems (Pty) Ltd.
18, 6th Street
Wynberg
Sandton
2090
South Africa

Tel: +27(0)11 786 1633
Fax: +27(0)11 440 5839

GROUP:

FHT-4TSD

PRODUCT:

**4-ARM TITAN DOUBLE,
FULL HEIGHT TURNSTILE**

STATUS:

RELEASED

COMPANY:

TURNSTAR

DIMENSION TOLERANCES (Unless otherwise specified):		SCALE: NTS
FROM:	TO	TOLERANCE
0	25	+- 0.25
26	100	+- 0.50
101	250	+- 1.00
251	500	+- 1.50
501	1000	+- 2.50
1001	>	+- 3.00

APPROVALS: PAGE SIZE: A4

Drawn:	Eric Swart	2018/08/27
Checked:	Craig Sacks	2018/08/27
Approved:	Craig Sacks	2018/08/27

DESCRIPTION:

**4-ARM TITAN DOUBLE FH
INSTALLATION PLINTH
DETAIL**

NUMBER:

FHT-4TSD-01

REV:

0