




tradition • innovation • quality

Parking Decks - 2 x WP Layers Under Pavers

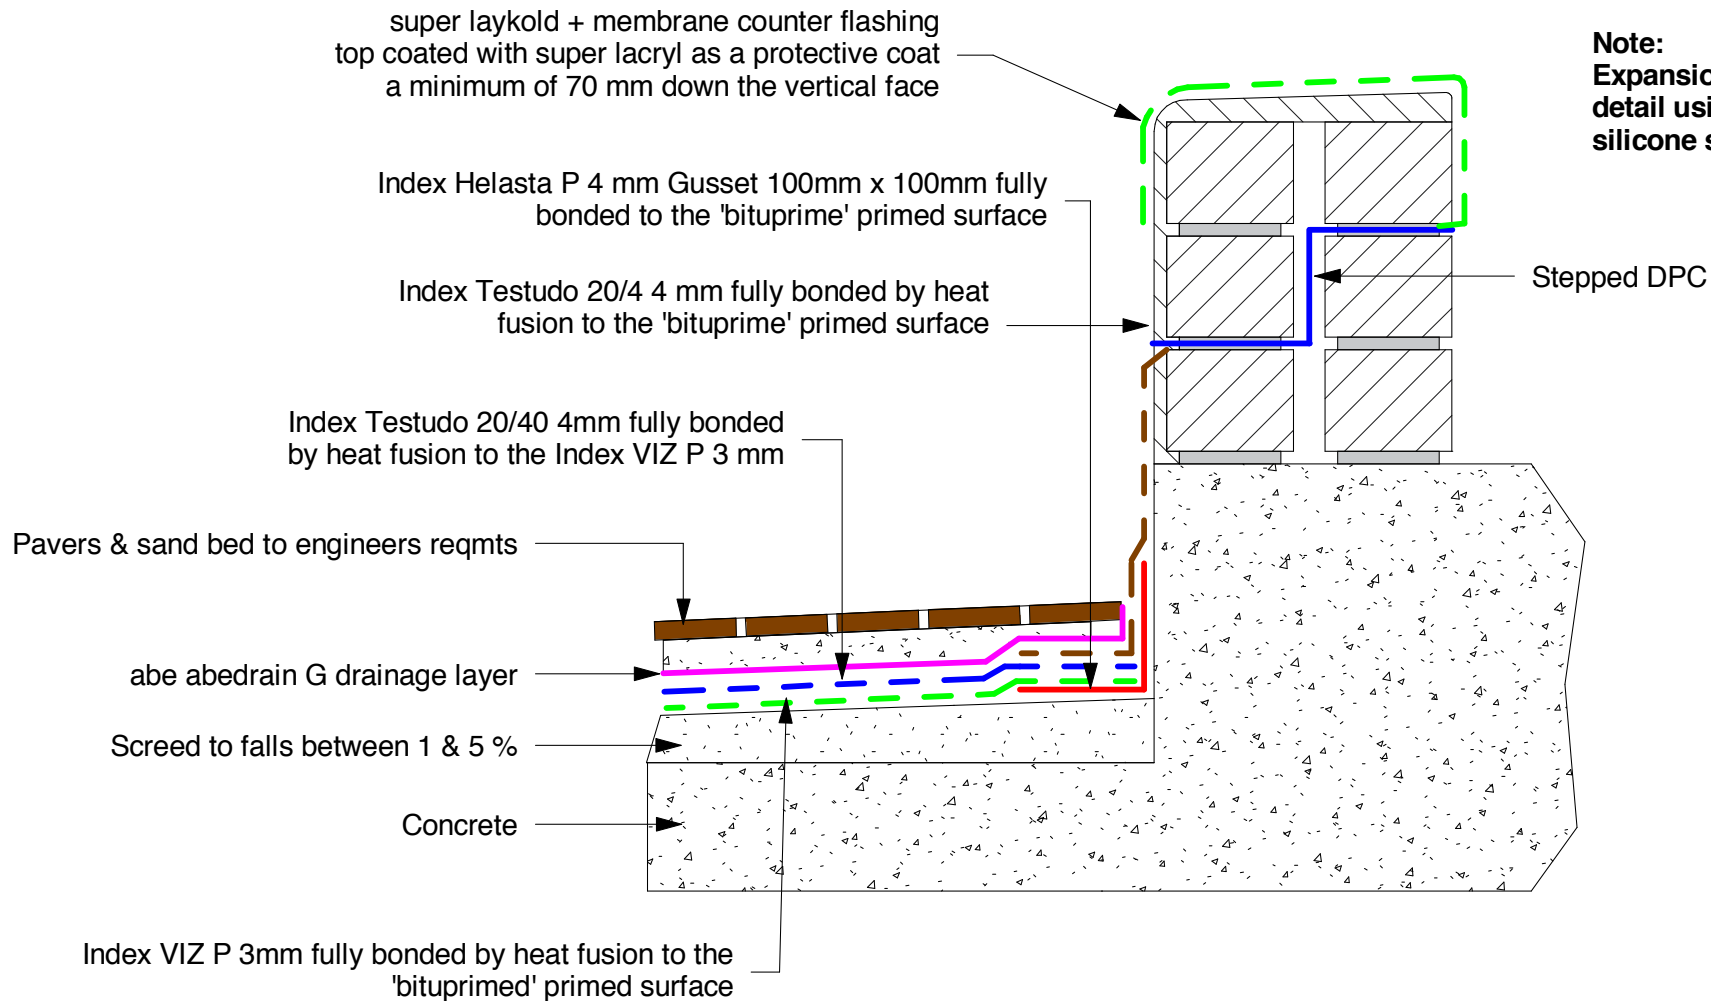

Note:

Expansion joints to engineers detail using Dow Corning DC 813 C silicone sealant