


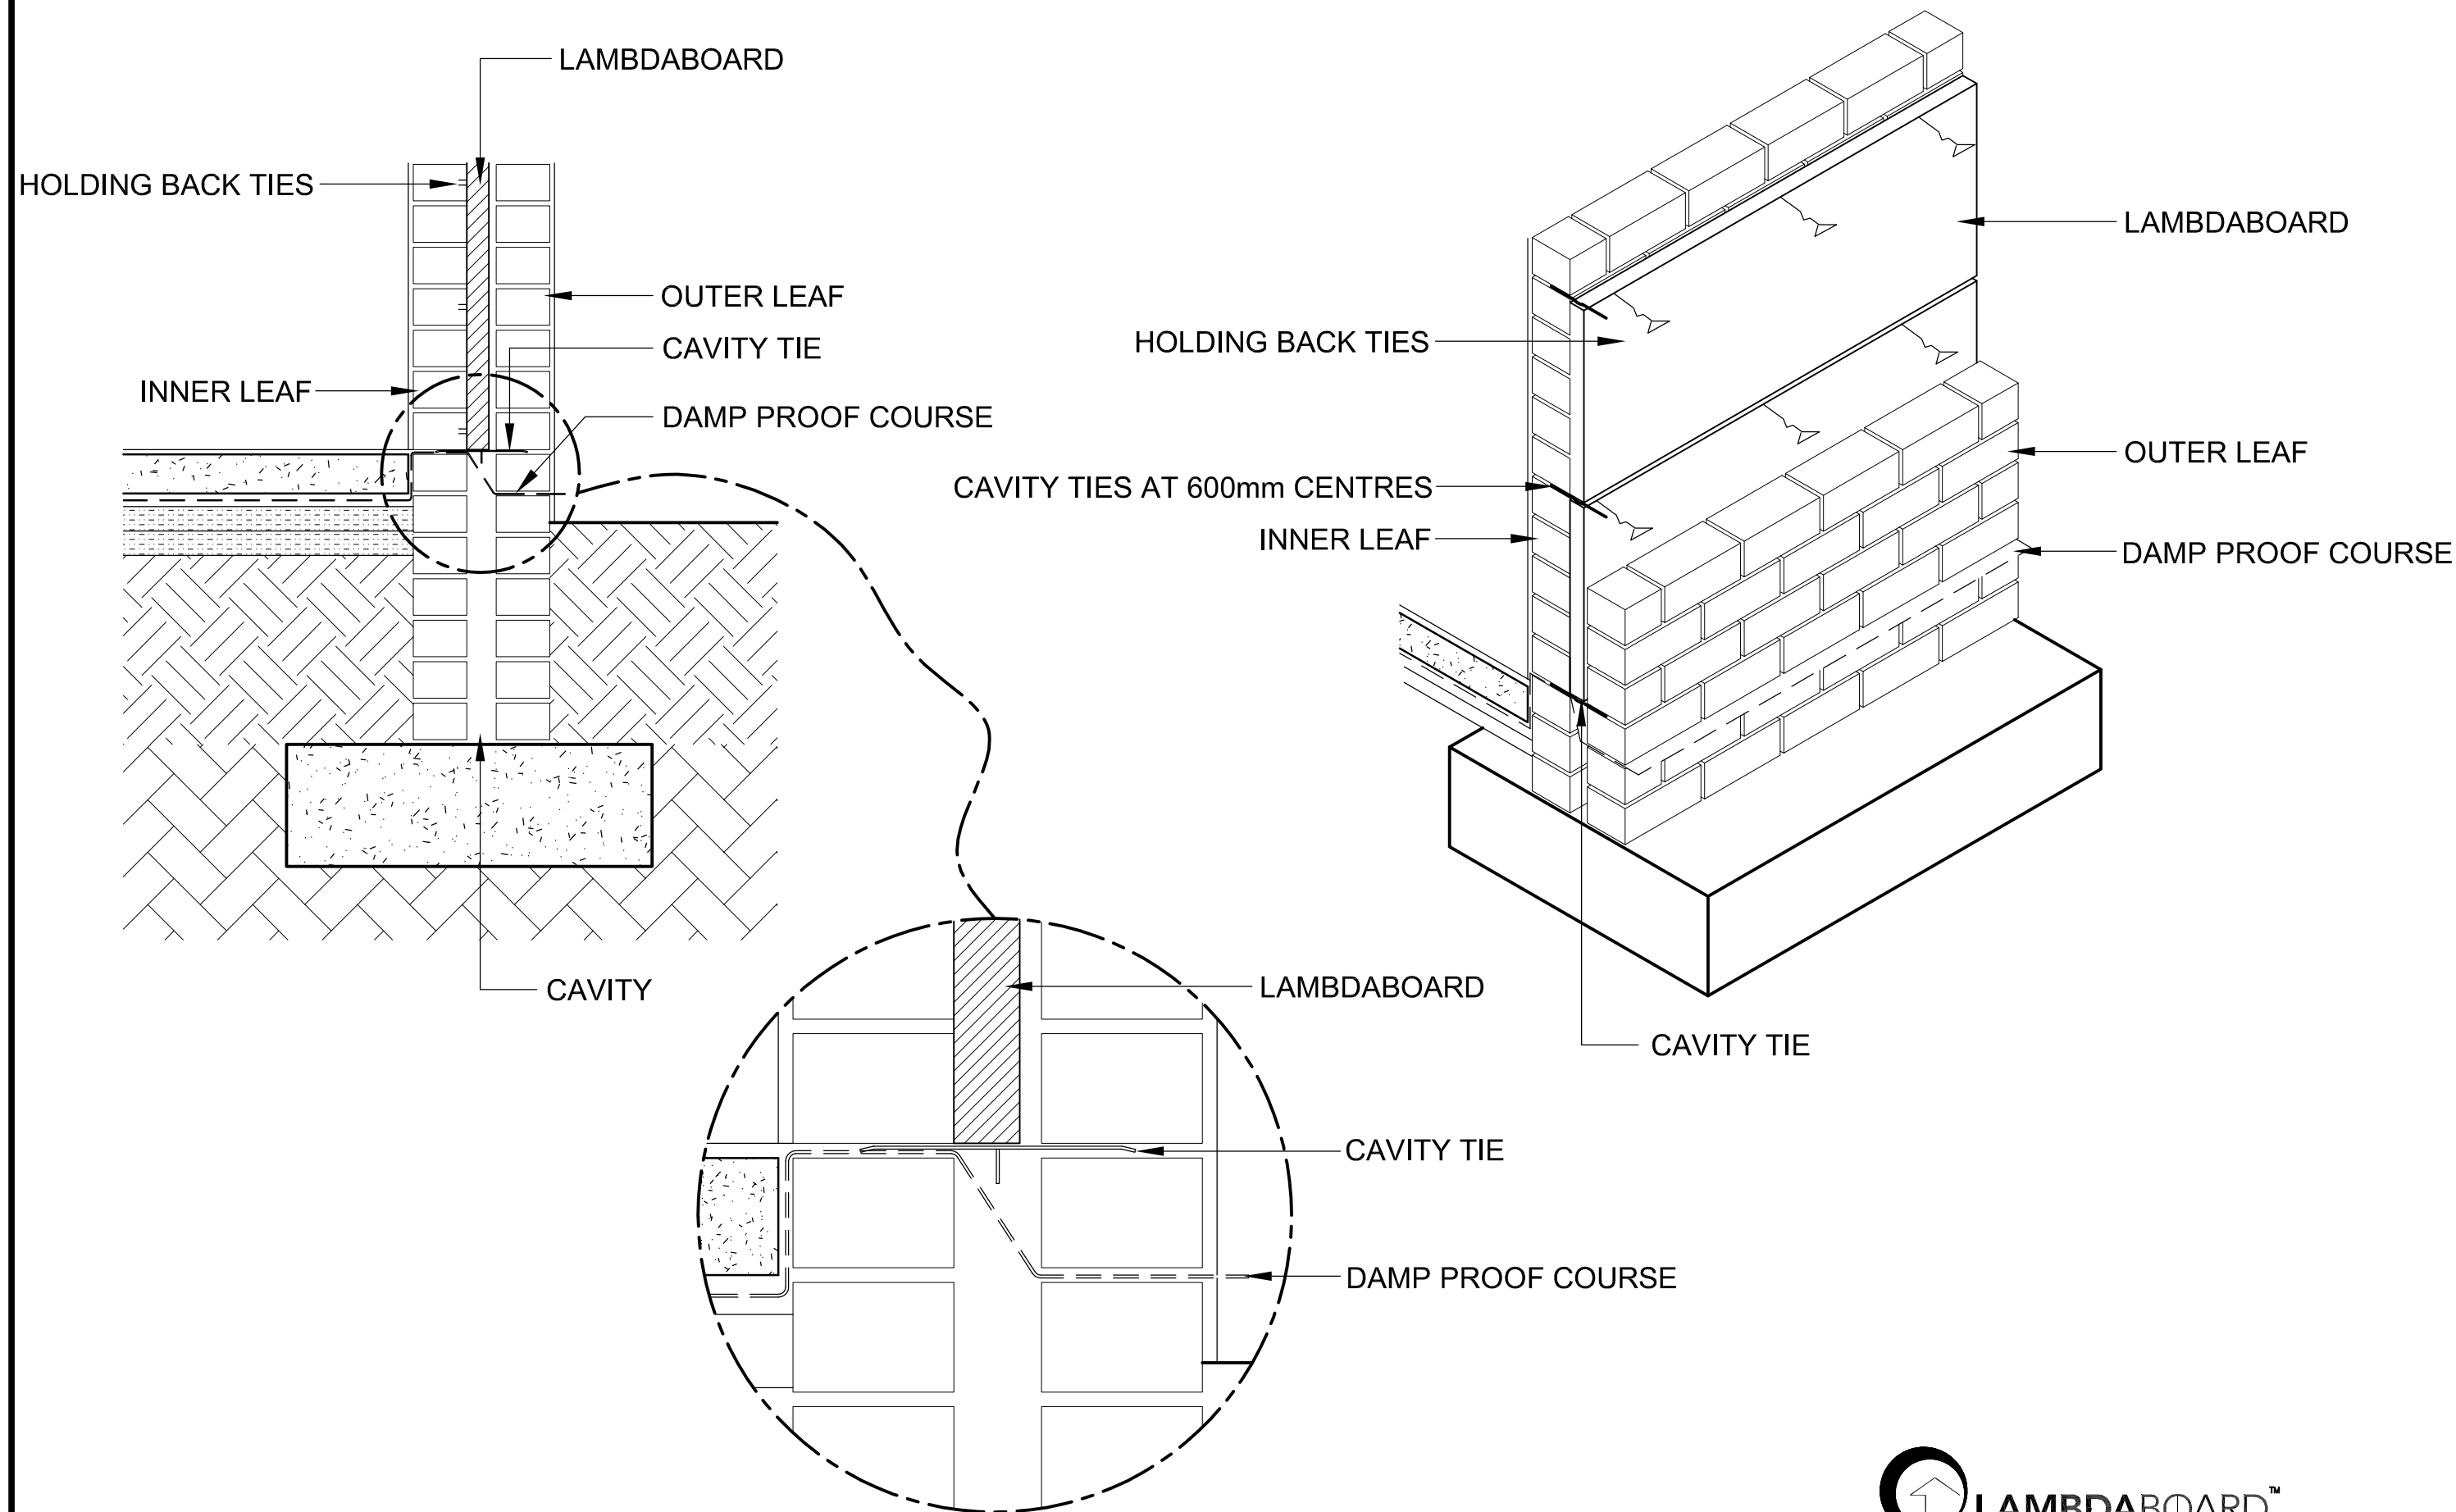

INSULATION OF CAVITY WALL FOOTING