


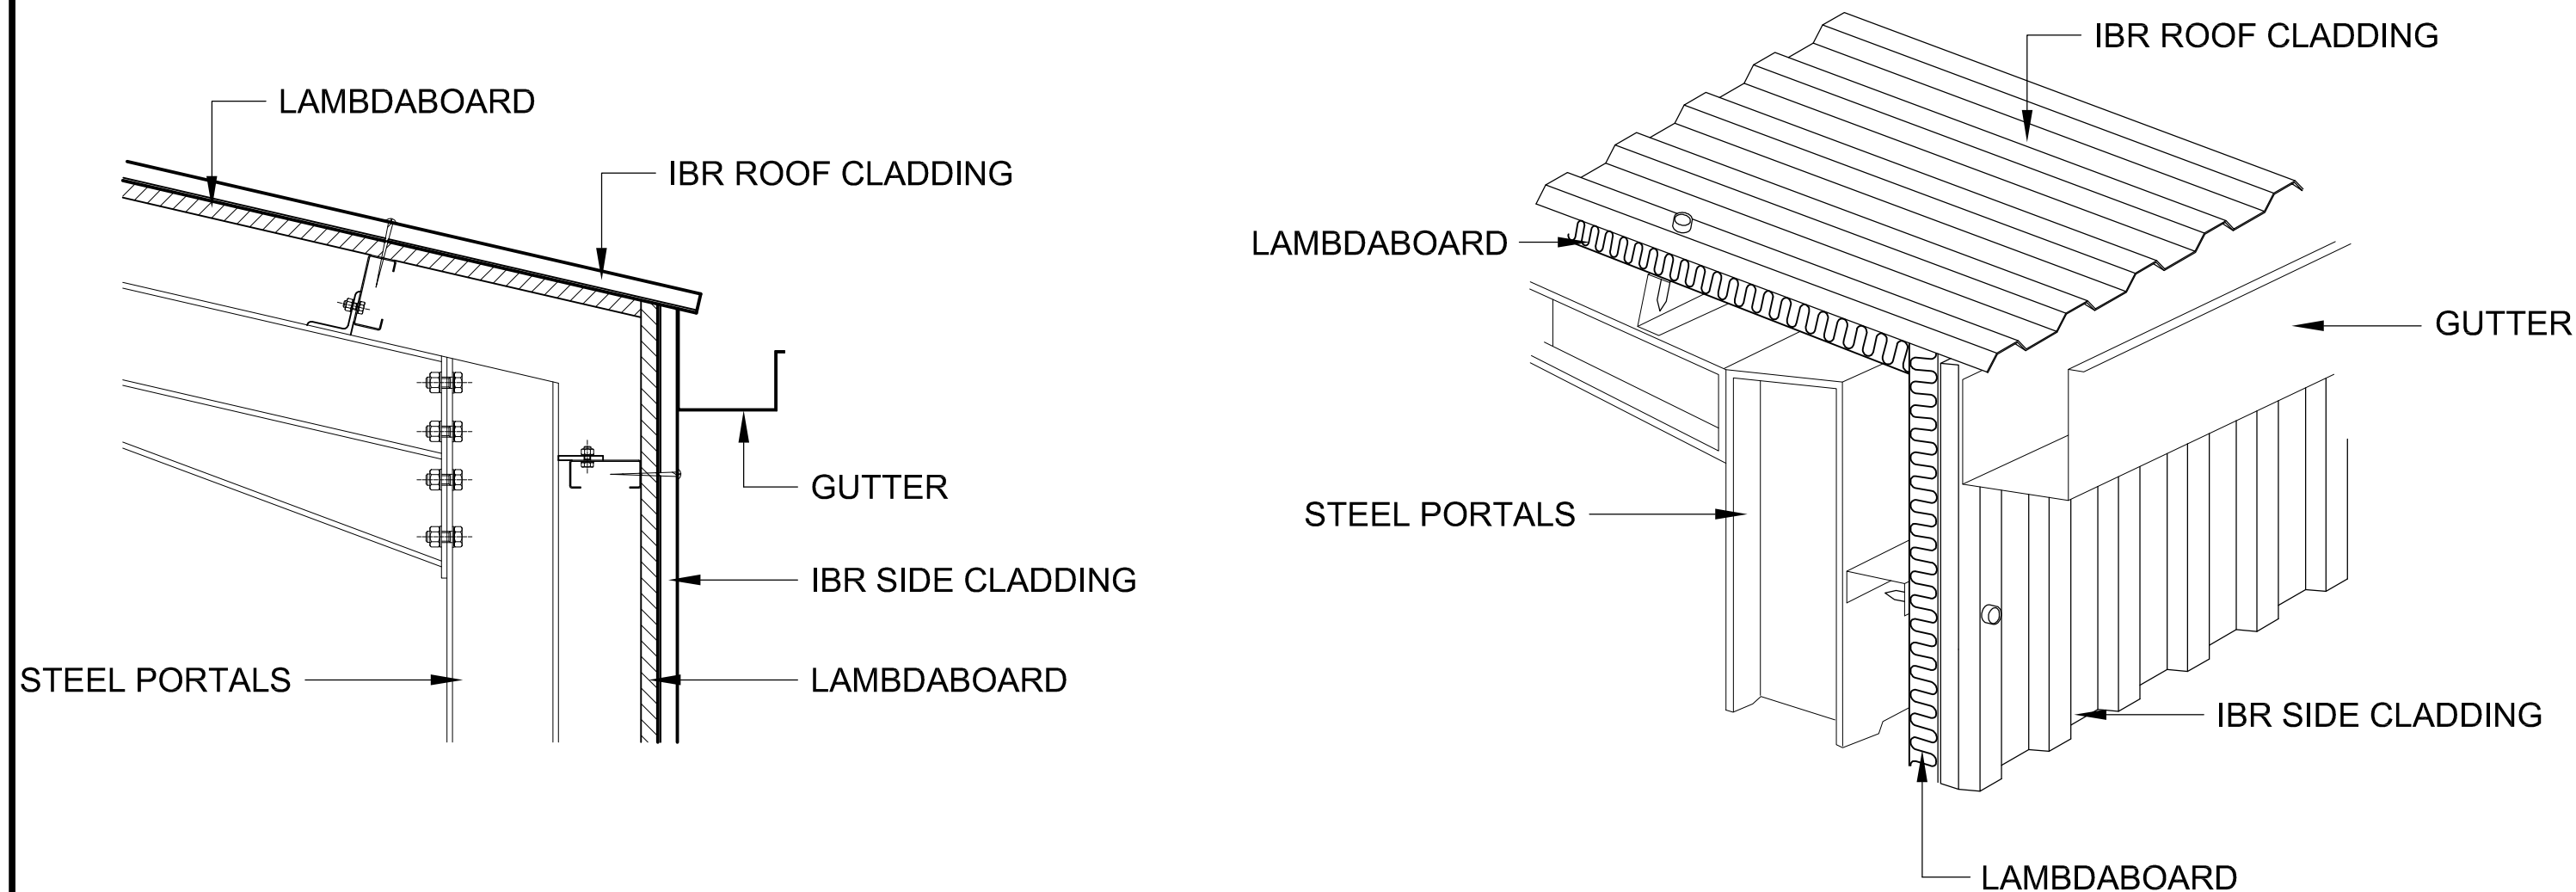

OVER PURLIN INSULATION