



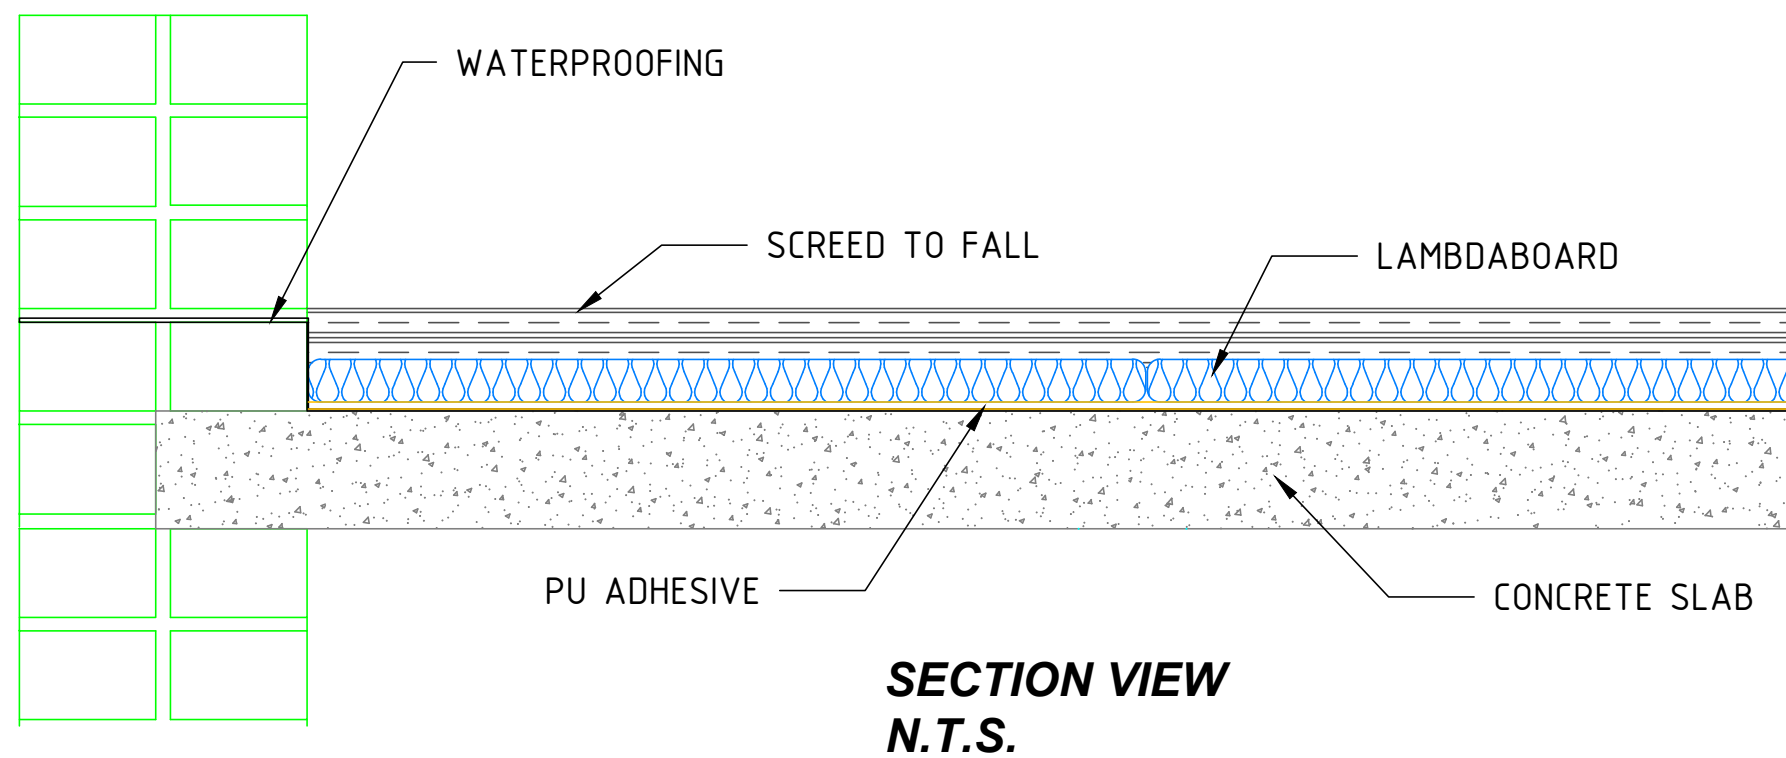

TITLE: LAMBDABOARD
UNDER SCREED
NO MECHANICAL FASTENERS

Rigifoam T/A Lambdaboard
3 Detroit Street, Apex,
Benoni, 1501

Tel: 011 110 9899
www.rigifoam.com
info@rigifoam.com

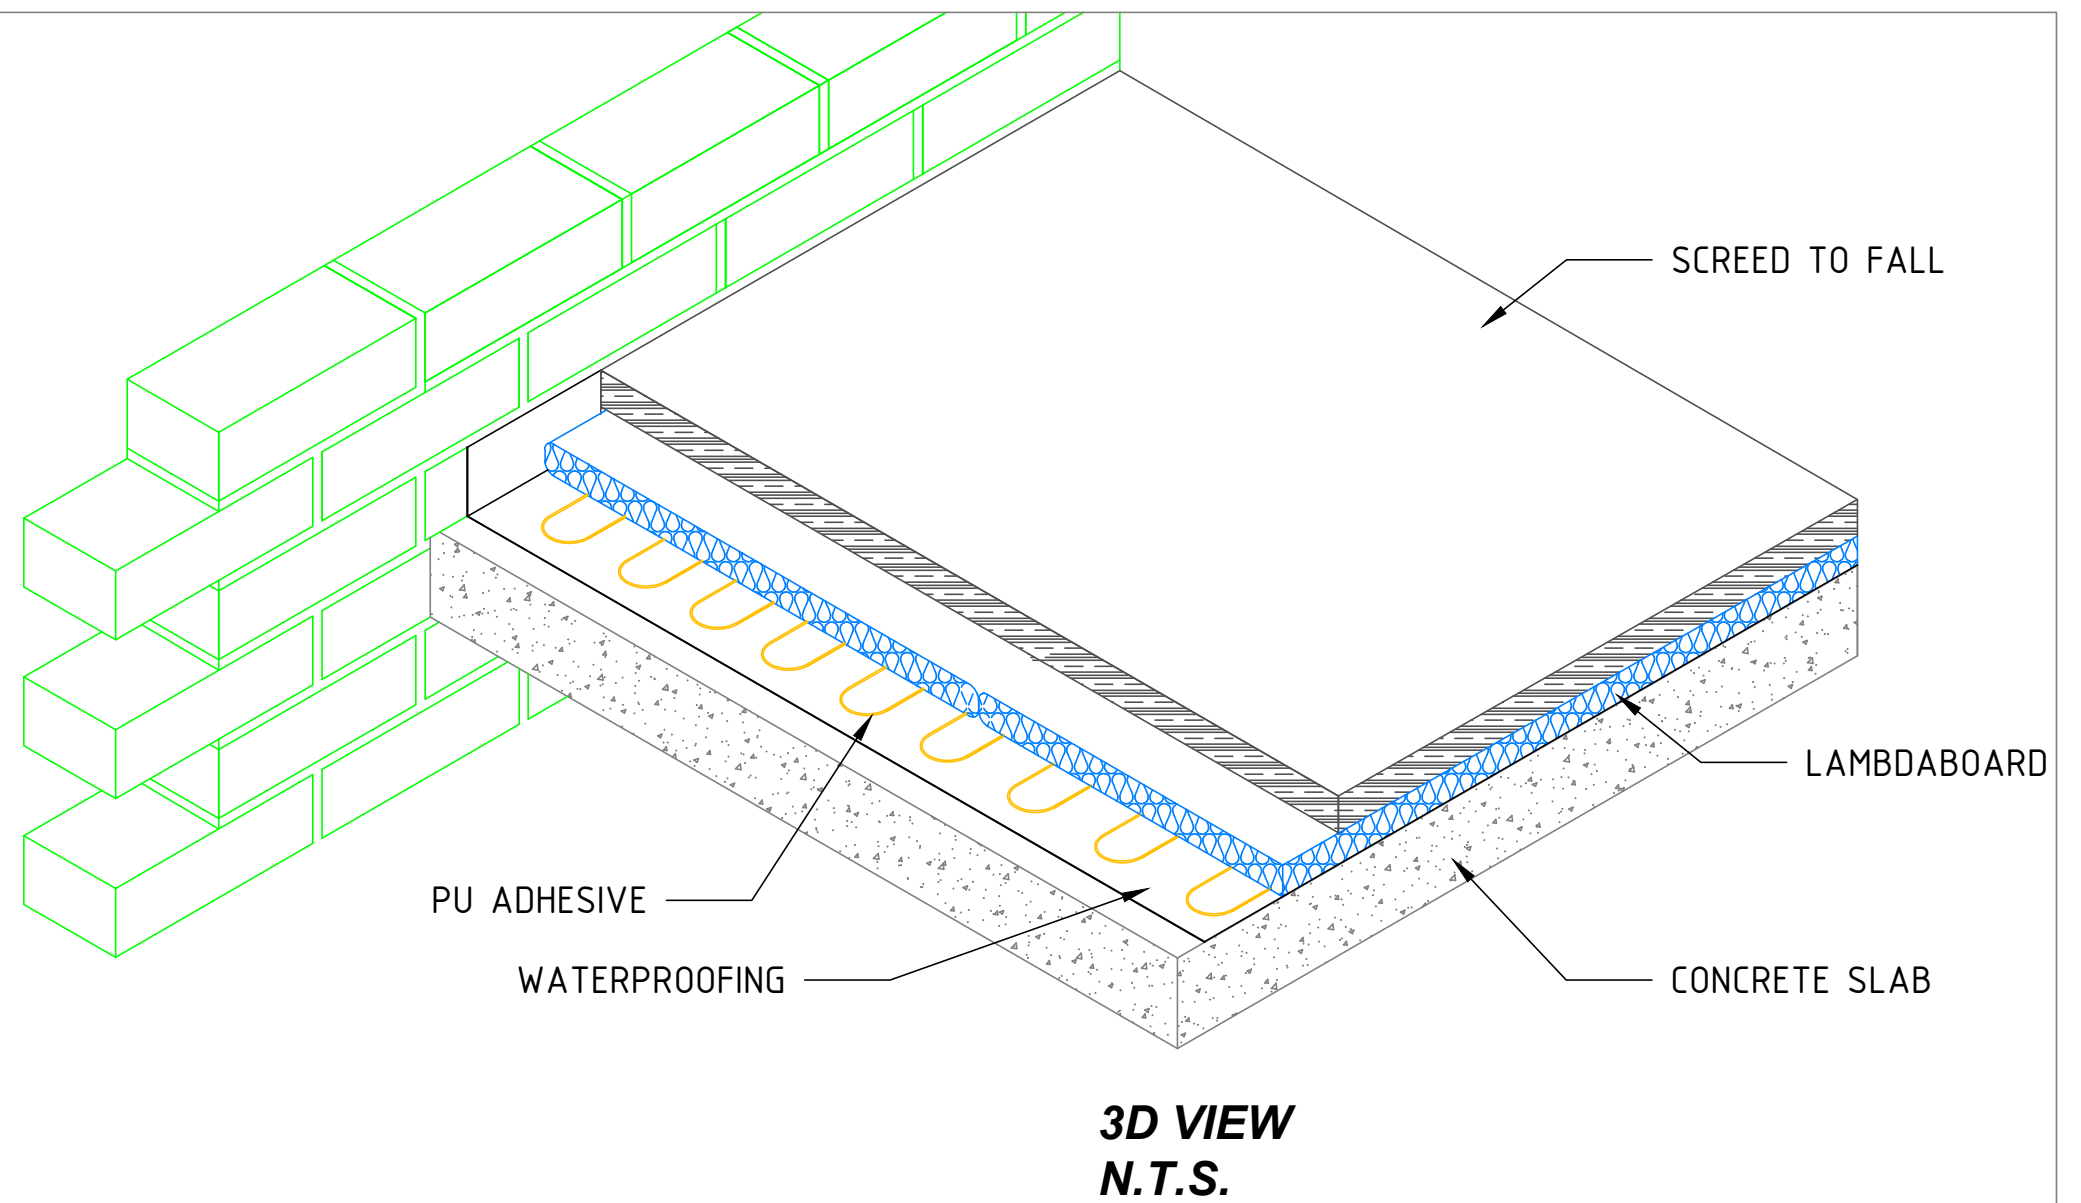

LAMBDABOARD™
THE BETTER THERMAL INSULATION

Paper Size:	A3	Rev. 0
Drawing No:	APD-W-C-006	
Drawn by:	Y. Odendaal	
Checked by:	B. Burger	
Approved by:	L. Jeffery	
This drawing is the property of RIGIFOAM.		