



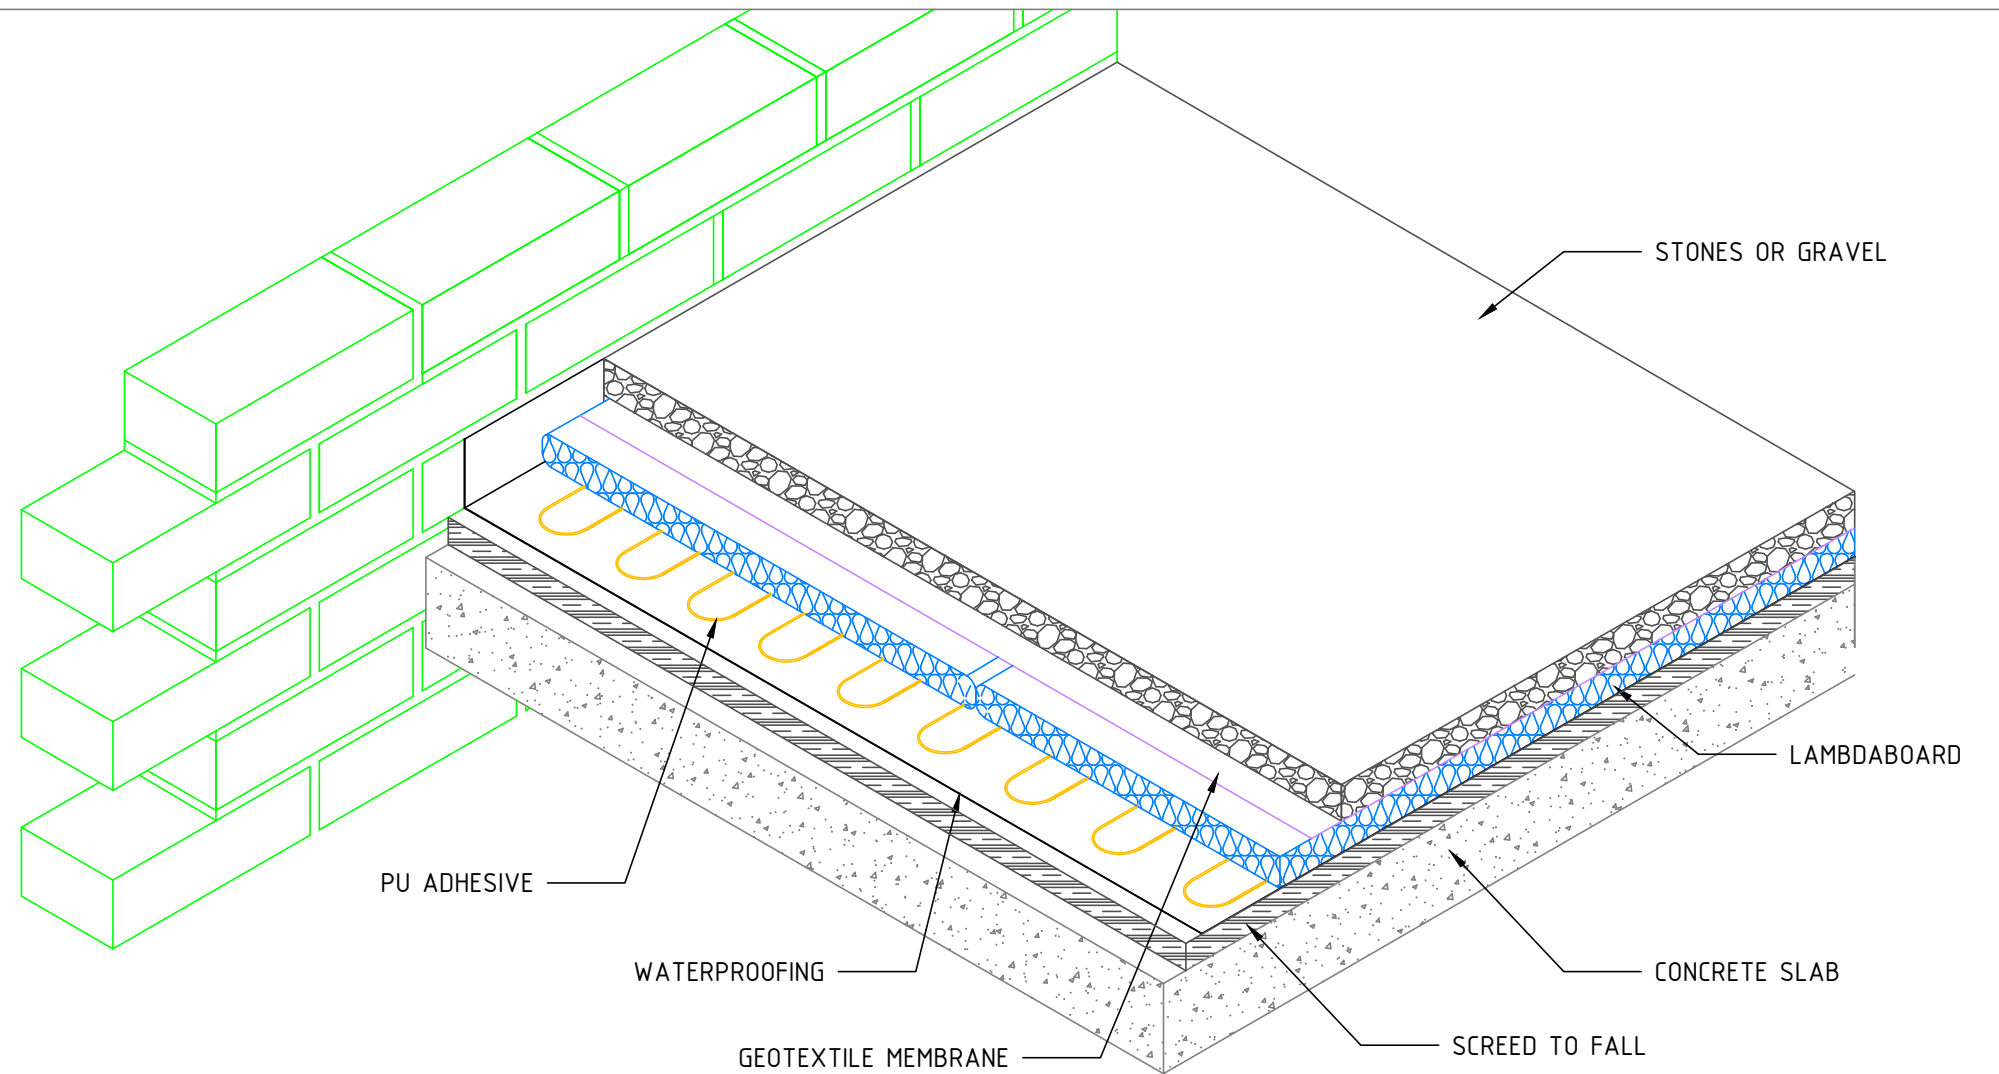

**3D VIEW
N.T.S.**

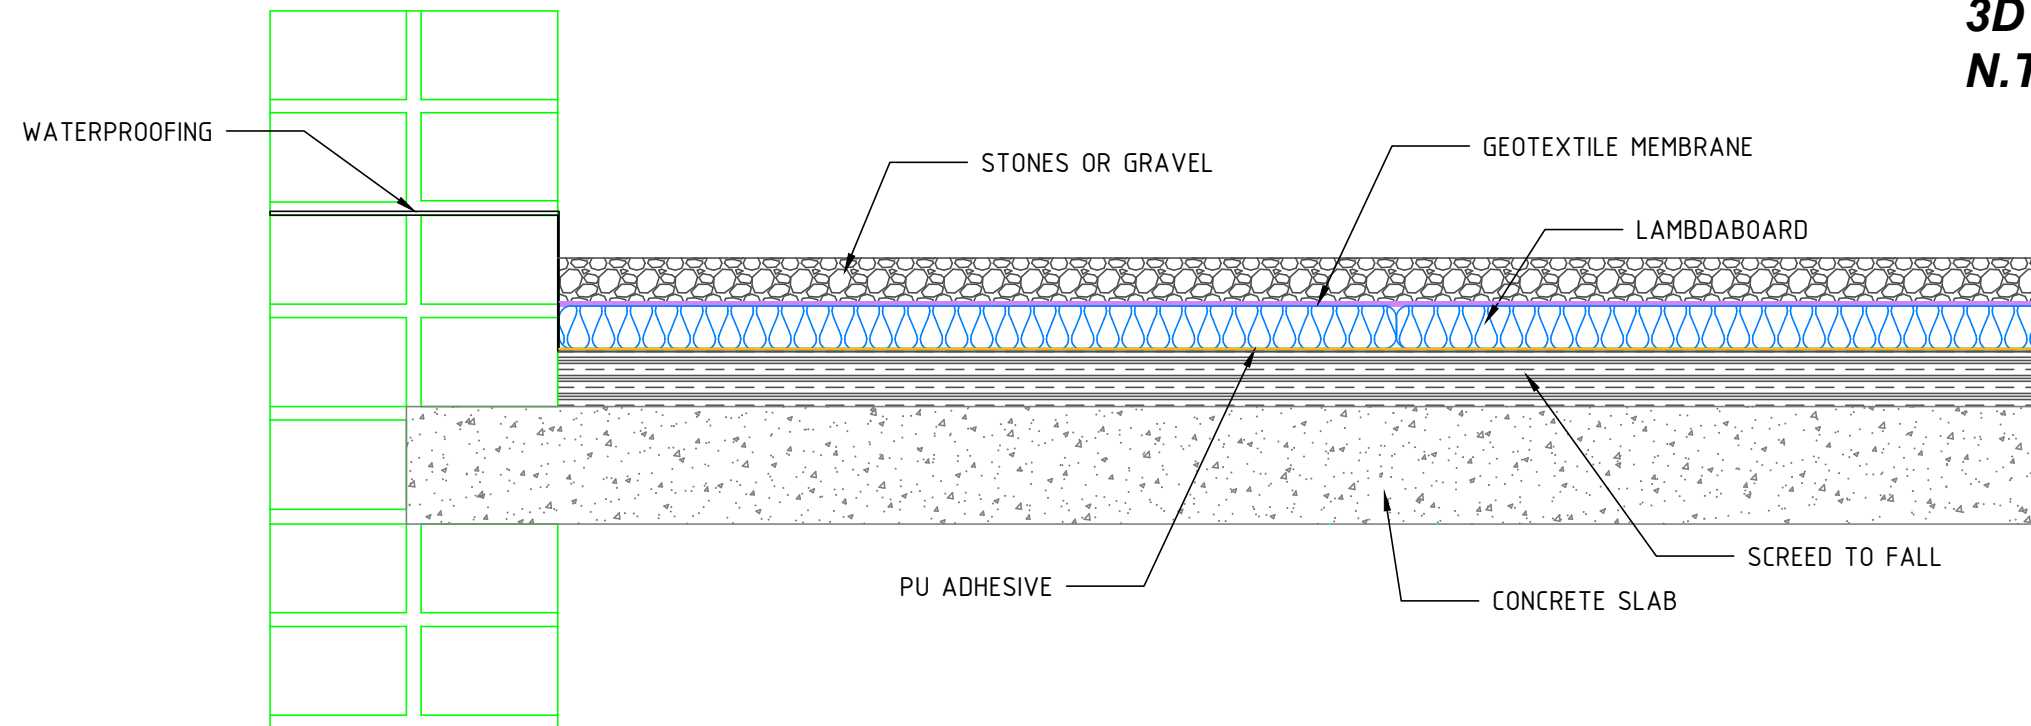

**SECTION VIEW
N.T.S.**

TITLE: LAMBDABOARD
STONE BALLAST

Rigifoam T/A Lambdaboard
3 Detroit Street, Apex,
Benoni, 1501

Tel: 011 110 9899
www.rigifoam.com
info@rigifoam.com



LAMBDABOARD™
THE BETTER THERMAL INSULATION

Paper Size:	A3	
Drawing No:	APD-W-C-008	
Drawn by:	Y. Odendaal	
Checked by:	B. Burger	
Approved by:	L. Jeffery	Rev.
This drawing is the property of RIGIFOAM.		