




DETAIL A
N.T.S.

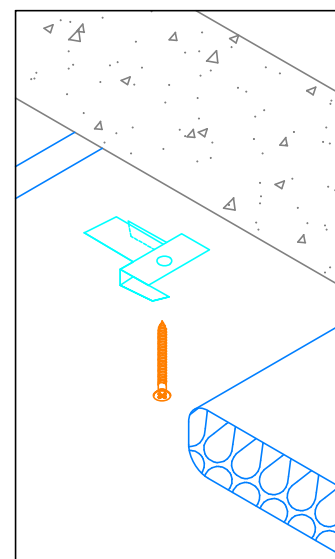


DETAIL B
N.T.S.

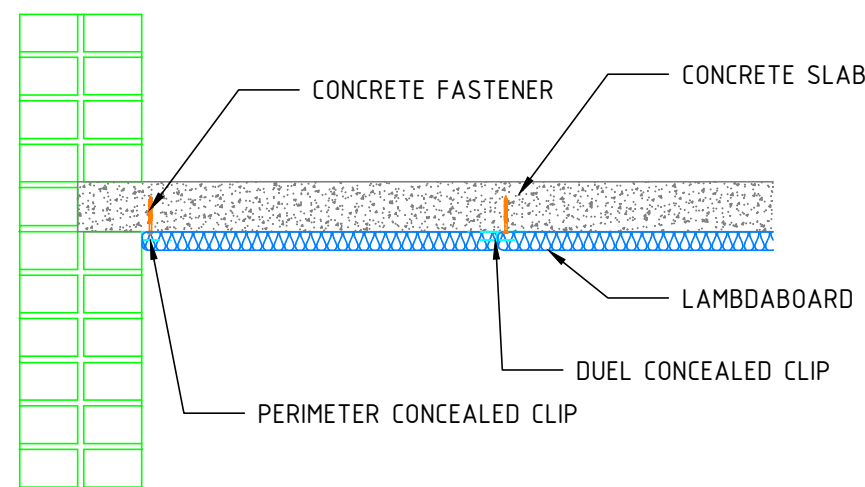

SECTION VIEW ON UNDER SOFFIT APPLICATION
N.T.S.

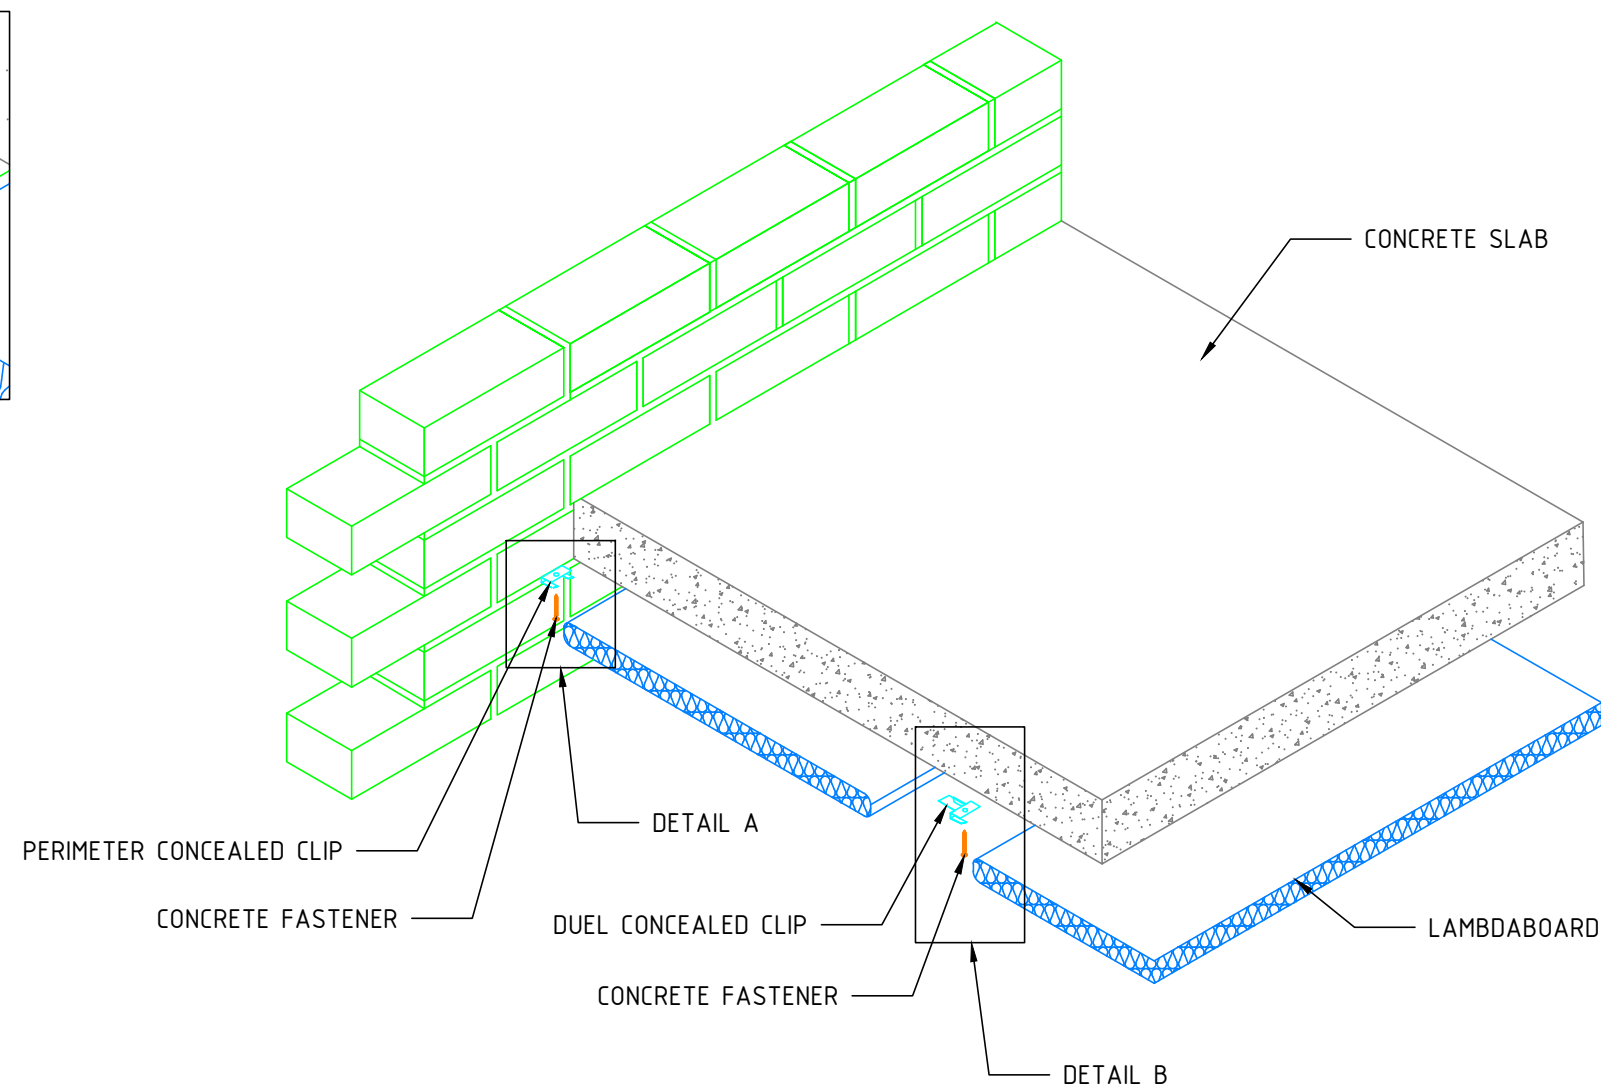

3D VIEW
N.T.S.

TITLE: LAMBDABOARD UNDER SOFFIT	
Rigifoam T/A Lambdaboard 3 Detroit Street, Apex, Benoni, 1501	Tel: 011 110 9899 www.rigifoam.com info@rigifoam.com
 LAMBDABOARD™ THE BETTER THERMAL INSULATION	
Paper Size:	A2
Drawing No:	APD-W-C-016
Drawn by:	Y. Odendaal
Checked by:	B. Burger
Approved by:	L. Jeffery
This drawing is the property of RIGIFOAM.	
Rev. 0	