


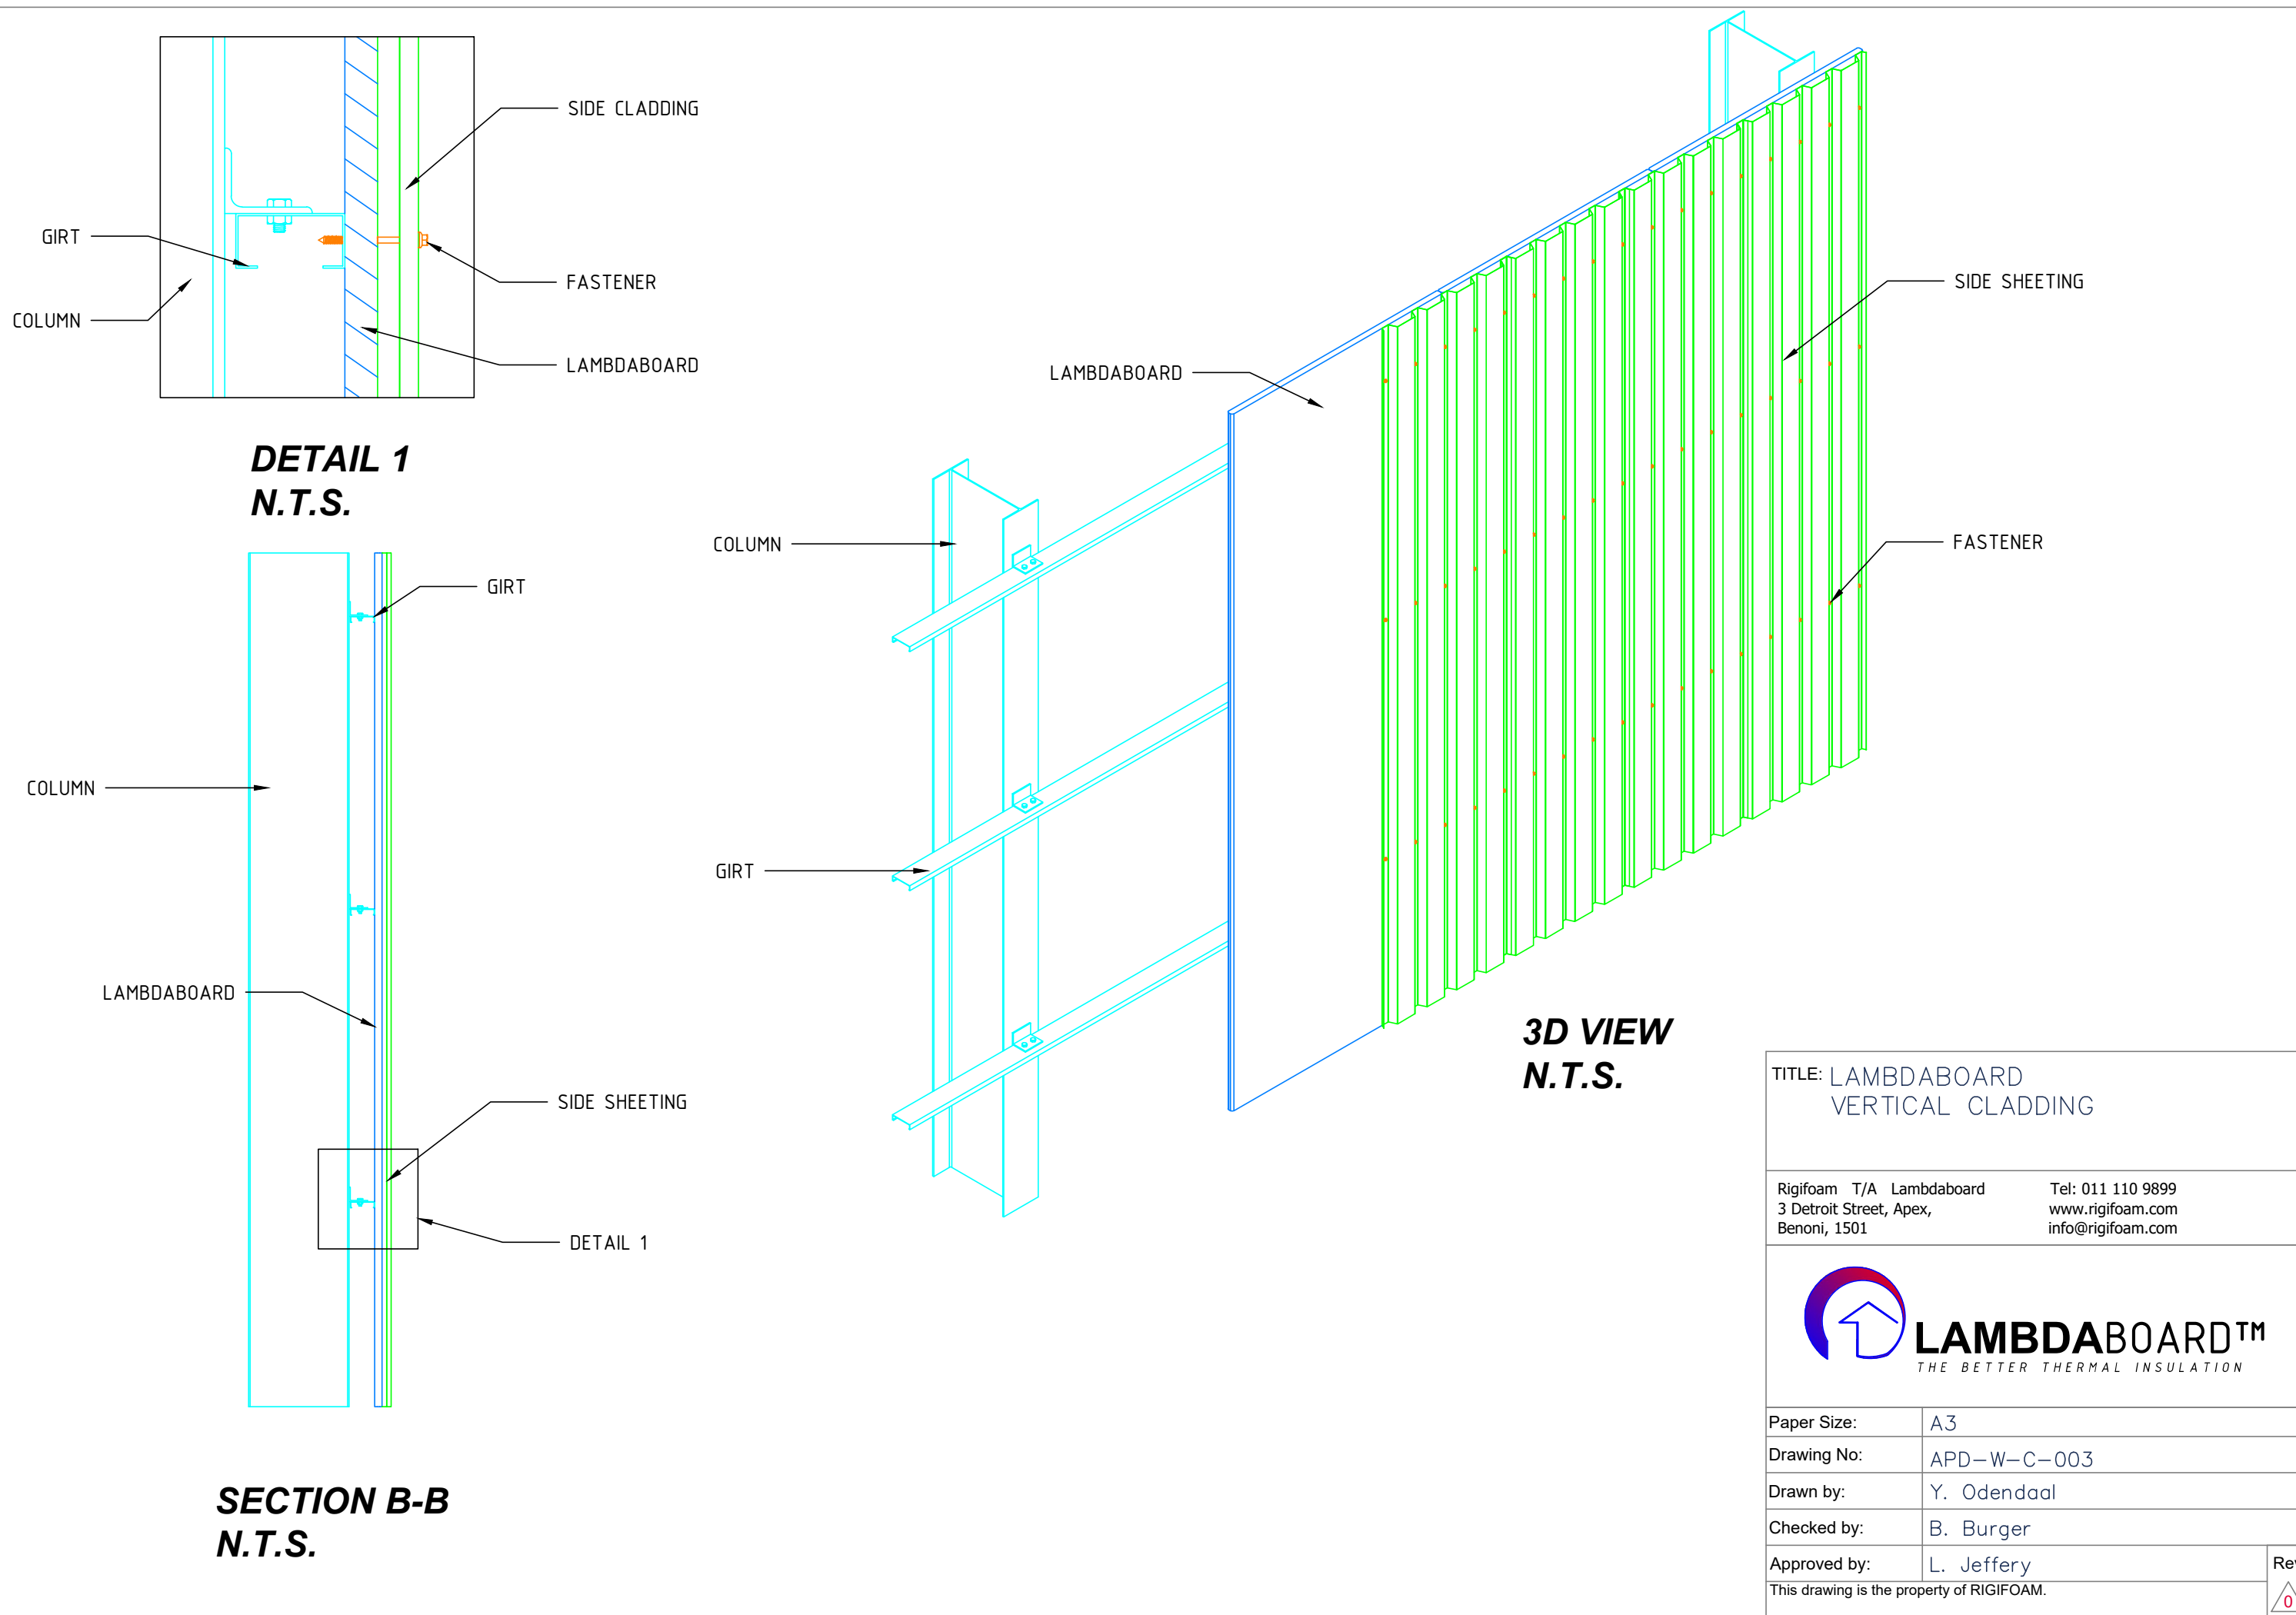

TITLE: LAMBDABOARD VERTICAL CLADDING	
Rigifoam T/A LAMBDABOARD 3 Detroit Street, Apex, Benoni, 1501	Tel: 011 110 9899 www.rigifoam.com info@rigifoam.com
 LAMBDABOARD™ THE BETTER THERMAL INSULATION	
Paper Size:	A3
Drawing No:	APD-W-C-003
Drawn by:	Y. Odendaal
Checked by:	B. Burger
Approved by:	L. Jeffery
This drawing is the property of RIGIFOAM.	
Rev. 0	